




PAINT SPECIFICATIONS:
ALL ALUMINUM LUMINAIRE AND POLE
RELATED PARTS SHALL BE FACTORY
PRIMED AND POWDER COATED.
FINISH COLOR: RAL 9005TX "JET BLACK"

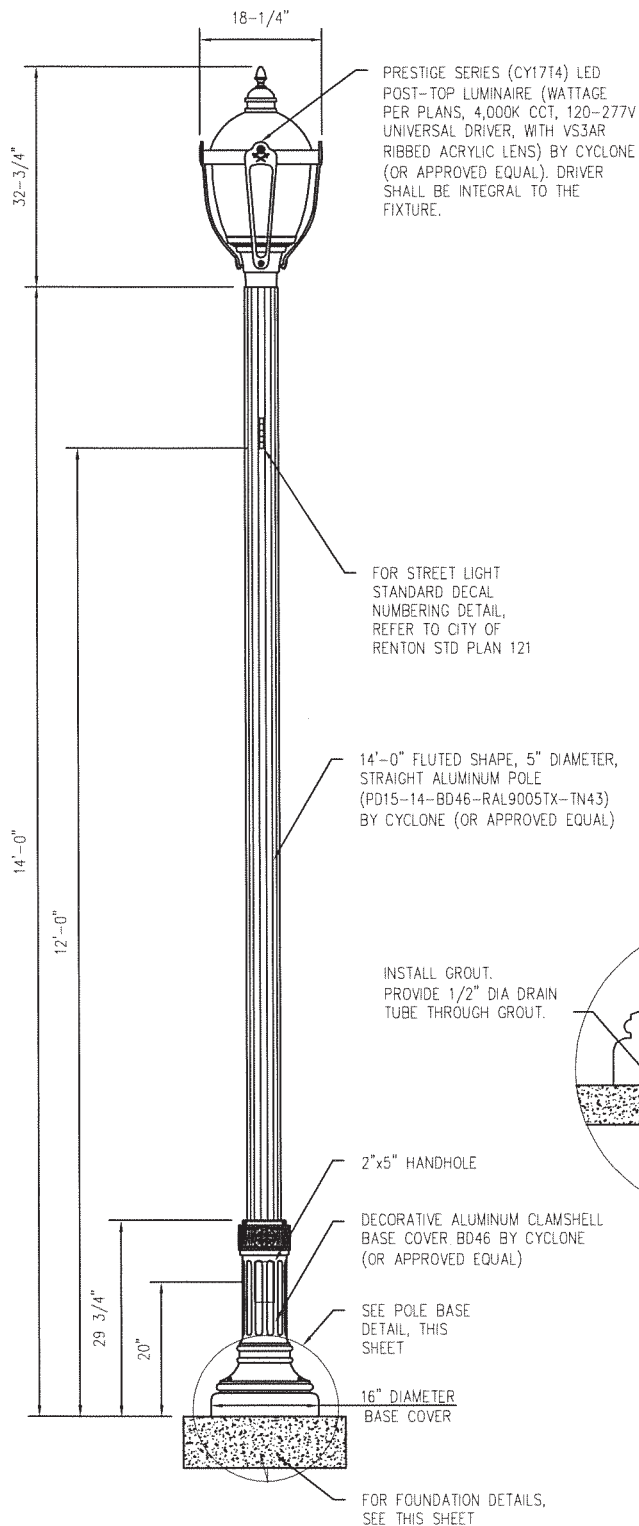


POLE ELEVATION

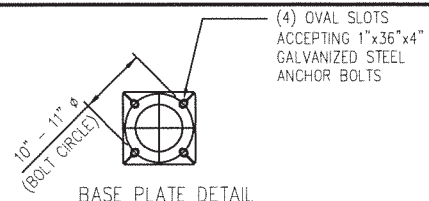


BASE PLATE DETAIL

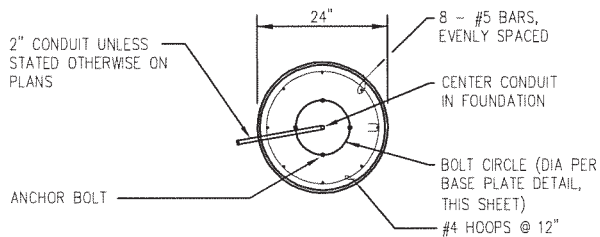


FOUNDATION SECTION

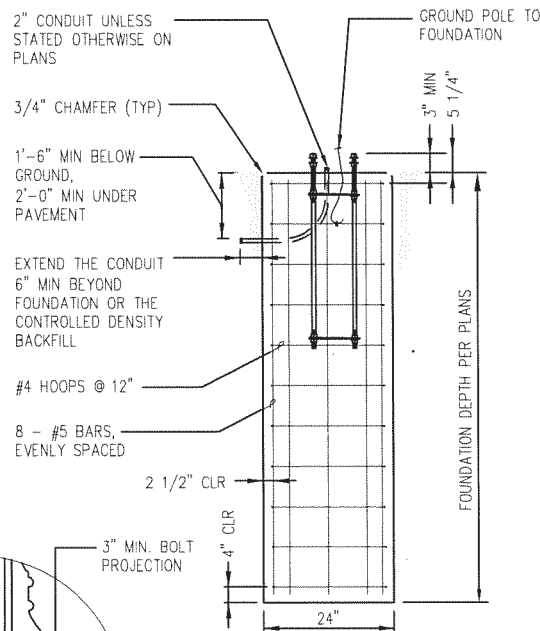


FOUNDATION DETAIL

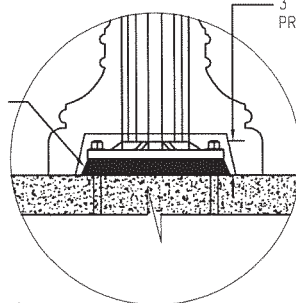

POLE BASE DETAIL

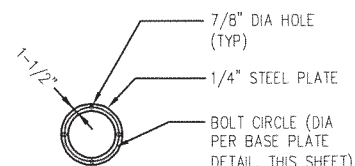

ANCHOR BOLT TEMPLATE DETAIL

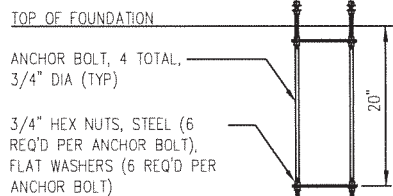

ANCHOR BOLT ASSEMBLY DETAIL

FOUNDATION DETAILS



PUBLIC WORKS
DEPARTMENT

**NEIGHBORHOOD STREET
PEDESTRIAN LUMINAIRE
FIXTURE AND POLE DETAILS**

STD. PLAN - 116.1

APPROVED:

Dregg 6/11/12
DATE